



# Department of Environment, Land, Water & Planning

## Electronic Instrument Statement

Copyright State of Victoria. No part of this publication may be reproduced except as permitted by the Copyright Act 1968 (Cth), to comply with a statutory requirement or pursuant to a written agreement. The information is only valid at the time and in the form obtained from the LANDATA REGD TM System. None of the State of Victoria, its agents or contractors, accepts responsibility for any subsequent publication or reproduction of the information.

The Victorian Government acknowledges the Traditional Owners of Victoria and pays respects to their ongoing connection to their Country, History and Culture. The Victorian Government extends this respect to their Elders, past, present and emerging.

Produced 10/06/2025 11:59:23 AM

Status	Registered	Dealing Number	AA010845
Date and Time Lodged	30/05/2025 09:27:00 AM		

### Lodger Details

Lodger Code	17223H
Name	MADDOCKS
Address	
Lodger Box	
Phone	
Email	
Reference	CTM:SPOL:8543527.024

## APPLICATION TO REQUEST ACTION BY THE REGISTRAR

Jurisdiction	VICTORIA
--------------	----------

### Privacy Collection Statement

The information in this form is collected under statutory authority and used for the purpose of maintaining publicly searchable registers and indexes.

### Estate and/or Interest

### Land Title Reference

### Instrument and/or legislation

ACTION - RETAIN MCP  
Transfer of Land Act - section 91A

### Applicant(s)

Name	MADDOCKS LAWYERS
Address	
Floor Type	LEVEL
Floor Number	25
Street Number	727
Street Name	COLLINS
Street Type	STREET
Locality	MELBOURNE
State	VIC
Postcode	3008

### Additional Details



# Department of Environment, Land, Water & Planning

---

## Electronic Instrument Statement

Refer Image Instrument

---

The applicant requests the action by the Registrar.

---

### Execution

1. The Certifier has taken reasonable steps to verify the identity of the applicant or his, her or its administrator or attorney.
2. The Certifier holds a properly completed Client Authorisation for the Conveyancing Transaction including this Registry Instrument or Document.
3. The Certifier has retained the evidence supporting this Registry Instrument or Document.
4. The Certifier has taken reasonable steps to ensure that this Registry Instrument or Document is correct and compliant with relevant law and any Prescribed Requirement.

Executed on behalf of	MADDOCKS LAWYERS
Signer Name	CATHERINE MARINO
Signer Organisation	PARTNERS OF MADDOCKS
Signer Role	AUSTRALIAN LEGAL PRACTITIONER
Execution Date	30 MAY 2025

---

### File Notes:

NIL

---

This is a representation of the digitally signed Electronic Instrument or Document certified by Land Use Victoria.

Statement End.

# Imaged Document Cover Sheet

The document following this cover sheet is an imaged document supplied by LANDATA®, Secure Electronic Registries Victoria.

Document Type	<b>Instrument</b>
Document Identification	<b>AA010845</b>
Number of Pages (excluding this cover sheet)	<b>4</b>
Document Assembled	

**Copyright and disclaimer notice:**

© State of Victoria. This publication is copyright. No part may be reproduced by any process except in accordance with the provisions of the Copyright Act 1968 (Cth) and for the purposes of Section 32 of the Sale of Land Act 1962 or pursuant to a written agreement. The information is only valid at the time and in the form obtained from the LANDATA® System. None of the State of Victoria, LANDATA®, Secure Electronic Registries Victoria Pty Ltd (ABN 86 627 986 396) as trustee for the Secure Electronic Registries Victoria Trust (ABN 83 206 746 897) accept responsibility for any subsequent release, publication or reproduction of the information.

The document is invalid if this cover sheet is removed or altered.

# Memorandum of common provisions

## Restrictive covenants in a plan

### Section 91A Transfer of Land Act 1958

#### Privacy Collection Statement

The information in this form is collected under statutory authority and is used for the purpose of maintaining publicly searchable registers and indexes.

Lodged by	
Name:	Maddocks Lawyers
Phone:	03 9258 3555
Address:	Level 25, 727 Collins Street, Melbourne 3008
Reference:	CTM:SPOL:8543527.024 (OG3MCP)
Customer code:	17223H

This memorandum contains provisions which are intended for inclusion in plans under the Subdivision Act 1988 to be subsequently lodged for registration.

**Operative words including words to bind the burdened land and words of annexation must not be included.**

#### Provisions:

Burdened land: As set out in PS922046J

Benefited land: As set out in PS922046J

Expiry date: As set out in PS922046J

#### Definitions (if any):

Regulations means Building Regulations 2018 (SR NO 38 of 2018)

Building Envelope Plan means the plan contained in this Memorandum of Common Provisions

Covenants: The registered proprietor or proprietors for the time being of a lot on this plan of subdivision his heirs, executors, administrators and transferees:

Except with the written consent of the Responsible Authority the registered proprietor or proprietors for the time being of any burdened lot to which this restriction applies must not:

- Construct or allow to be constructed or remain on the lot any dwelling or garage outside the building envelope shown hatched in the diagrams contained in this MCP (excluding allowable projecting building elements that project outside the building envelopes as contained in Part 5 Regulation 74(3), 79(3) & 79(4) of the Building Regulations 2018).
- Construct any dwelling or garage on a side boundary unless the dwelling or garage is set back a minimum of 1m from the other side of that lot.
- Construct a building which, notwithstanding the extent of the building envelope, fails to otherwise meet the requirements of Part 5 of the Building Regulations 2018.

35402012

V3

- The provisions are to be numbered consecutively from number 1.
- Further pages may be added but each page should be consecutively numbered.
- To be used for the inclusion of provisions in plans.

91ATLA

PAGE 1 OF 4

**THE BACK OF THIS FORM MUST NOT BE USED**

Land Use Victoria contact details: see [www.delwp.vic.gov.au/property](http://www.delwp.vic.gov.au/property)>Contact us

# Memorandum of common provisions

## Section 91A Transfer of Land Act 1958

### Diagrams and Plans

#### BUILDING ENVELOPE PLAN




#### LEGEND

Building Envelope 

1. Lots shown '▲' are subject to the provisions of the Small Lot Housing Code (SLHC).
2. For all lots containing easements, affected envelopes are to abut the easement and not encroach into it.
3. Building to a side boundary can only be utilised in relation to the location of the crossover of that lot.

ENLARGEMENT  
SCALE 1:750

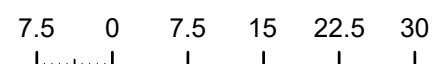

91ATLA

V3

PAGE 2 OF 4

**THE BACK OF THIS FORM MUST NOT BE USED**


Land Use Victoria contact details: see [www.delwp.vic.gov.au/property](http://www.delwp.vic.gov.au/property)>Contact us

# Memorandum of common provisions

## Section 91A Transfer of Land Act 1958

### Diagrams and Plans

#### BUILDING ENVELOPE PLAN

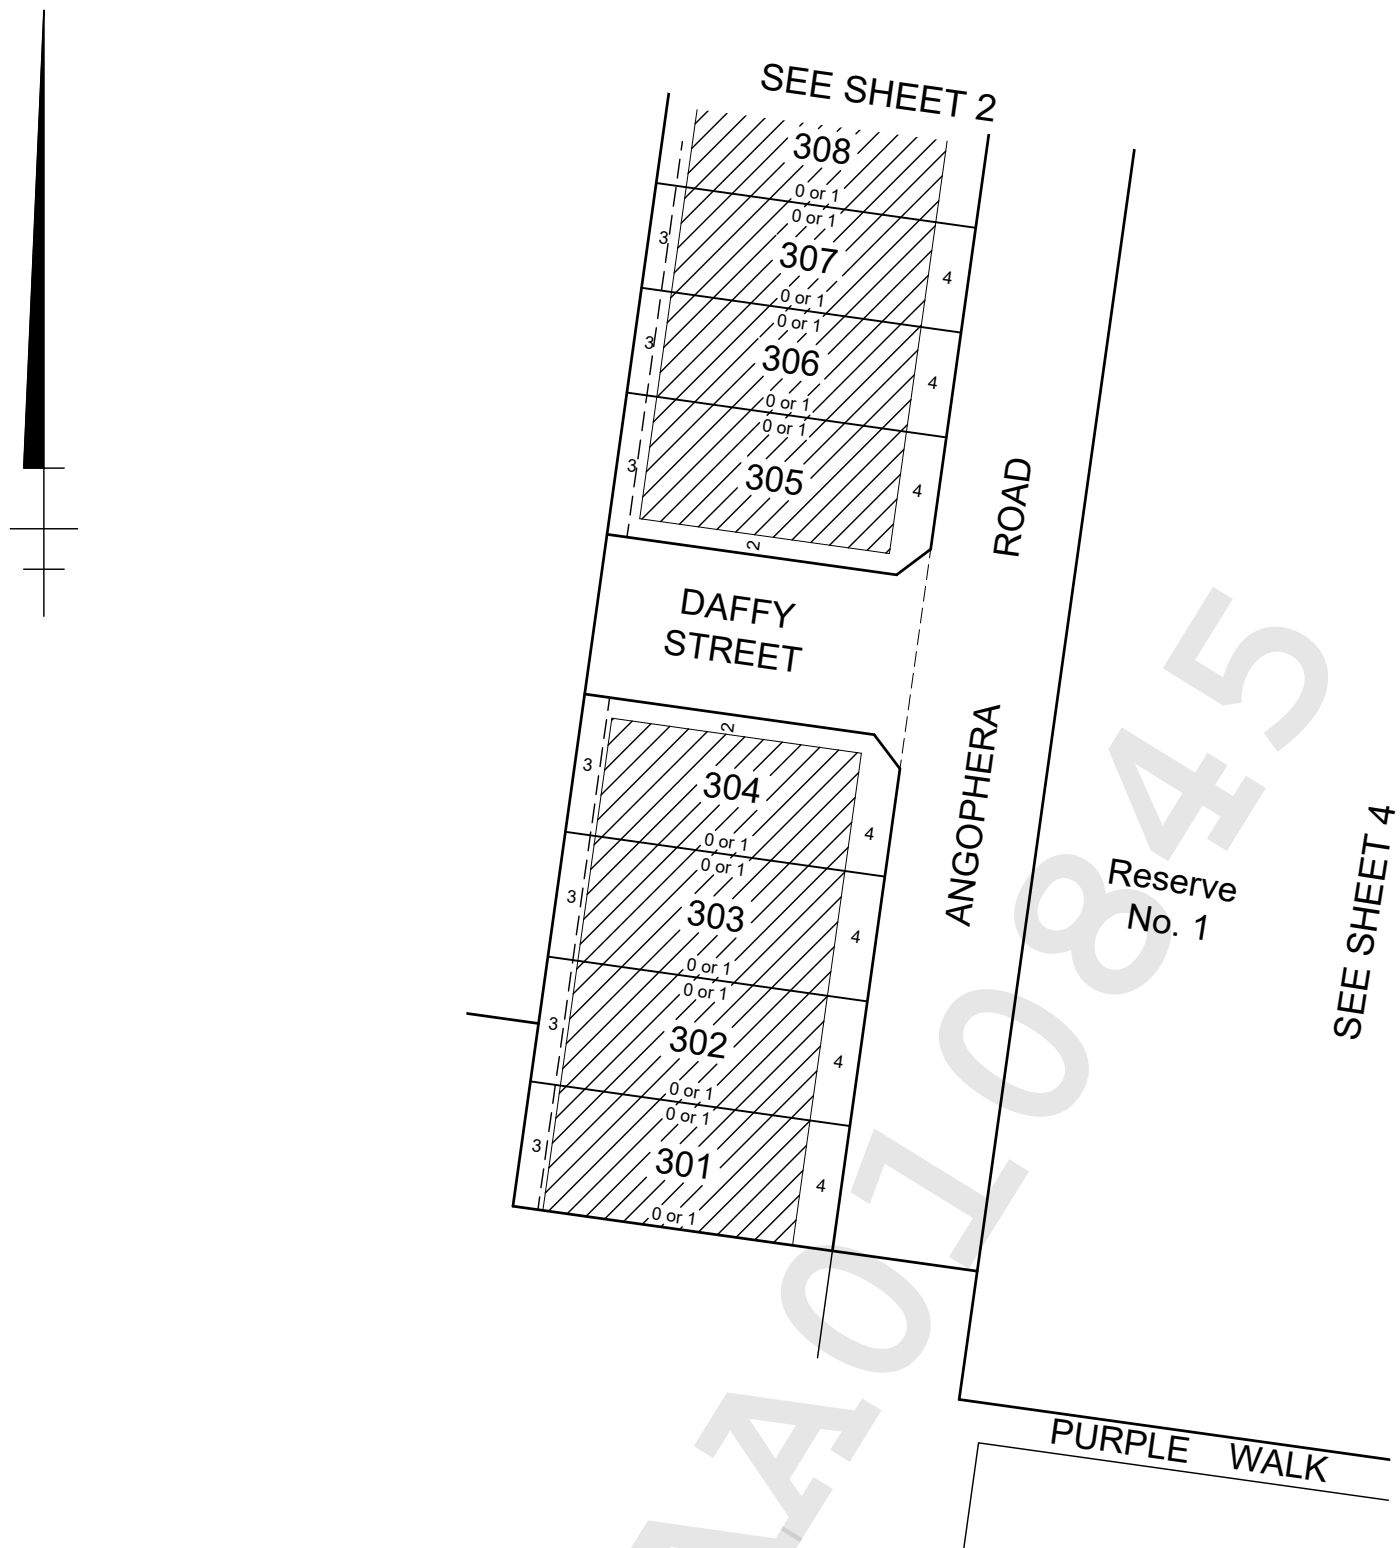


#### LEGEND

Building Envelope 

1. Lots shown '▲' are subject to the provisions of the Small Lot Housing Code (SLHC).
2. For all lots containing easements, affected envelopes are to abut the easement and not encroach into it.
3. Building to a side boundary can only be utilised in relation to the location of the crossover of that lot.

#### ENLARGEMENT

SCALE 1:750

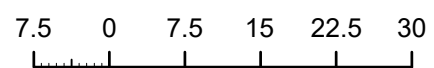

91ATLA

V3

PAGE 3 OF 4

**THE BACK OF THIS FORM MUST NOT BE USED**

Land Use Victoria contact details: see [www.delwp.vic.gov.au/property](http://www.delwp.vic.gov.au/property)>Contact us

# Memorandum of common provisions

## Section 91A Transfer of Land Act 1958

### Diagrams and Plans

#### BUILDING ENVELOPE PLAN



#### LEGEND


Building Envelope 

1. Lots shown '▲' are subject to the provisions of the Small Lot Housing Code (SLHC).

2. For all lots containing easements, affected envelopes are to abut the easement and not encroach into it.

3. Building to a side boundary can only be utilised in relation to the location of the crossover of that lot.

ENLARGEMENT  
SCALE 1:750

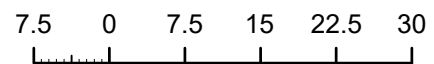

91ATLA

V3

PAGE 4 OF 4

**THE BACK OF THIS FORM MUST NOT BE USED**

Land Use Victoria contact details: see [www.delwp.vic.gov.au/property](http://www.delwp.vic.gov.au/property)>Contact us